



**Exhibit 1**  
Valet Operations Arrival





**Exhibit 2**  
Valet Operations Departure

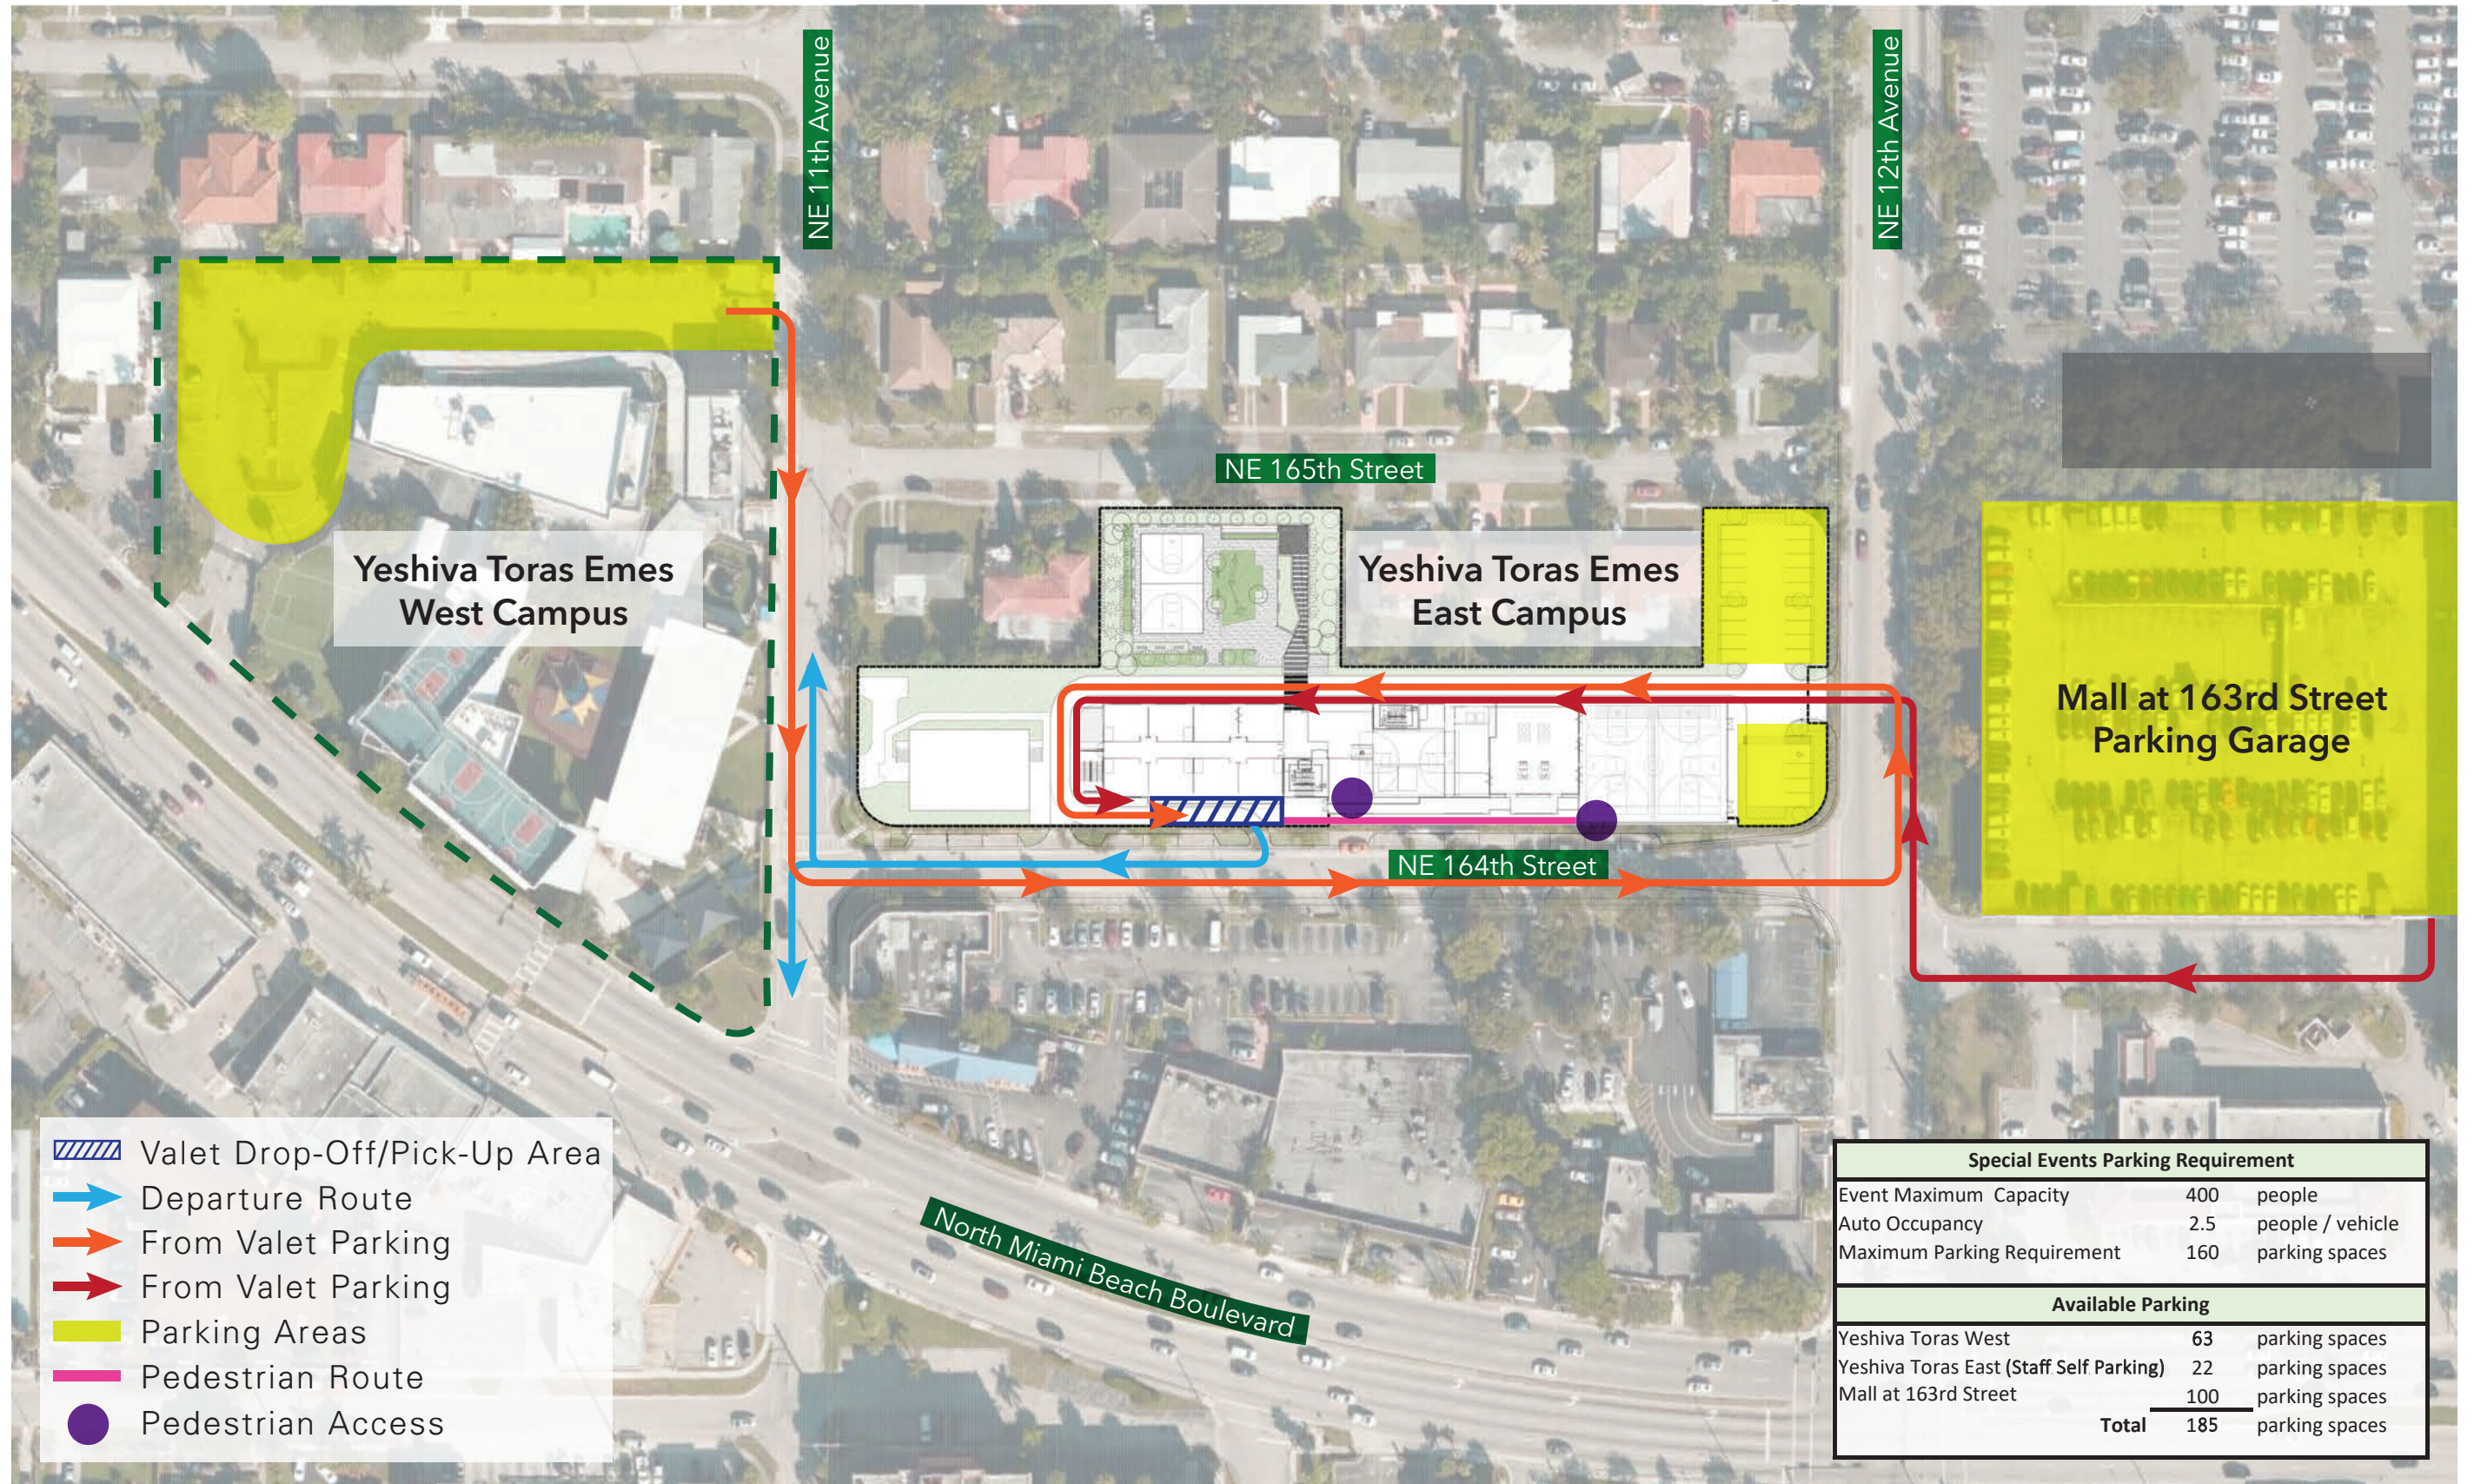

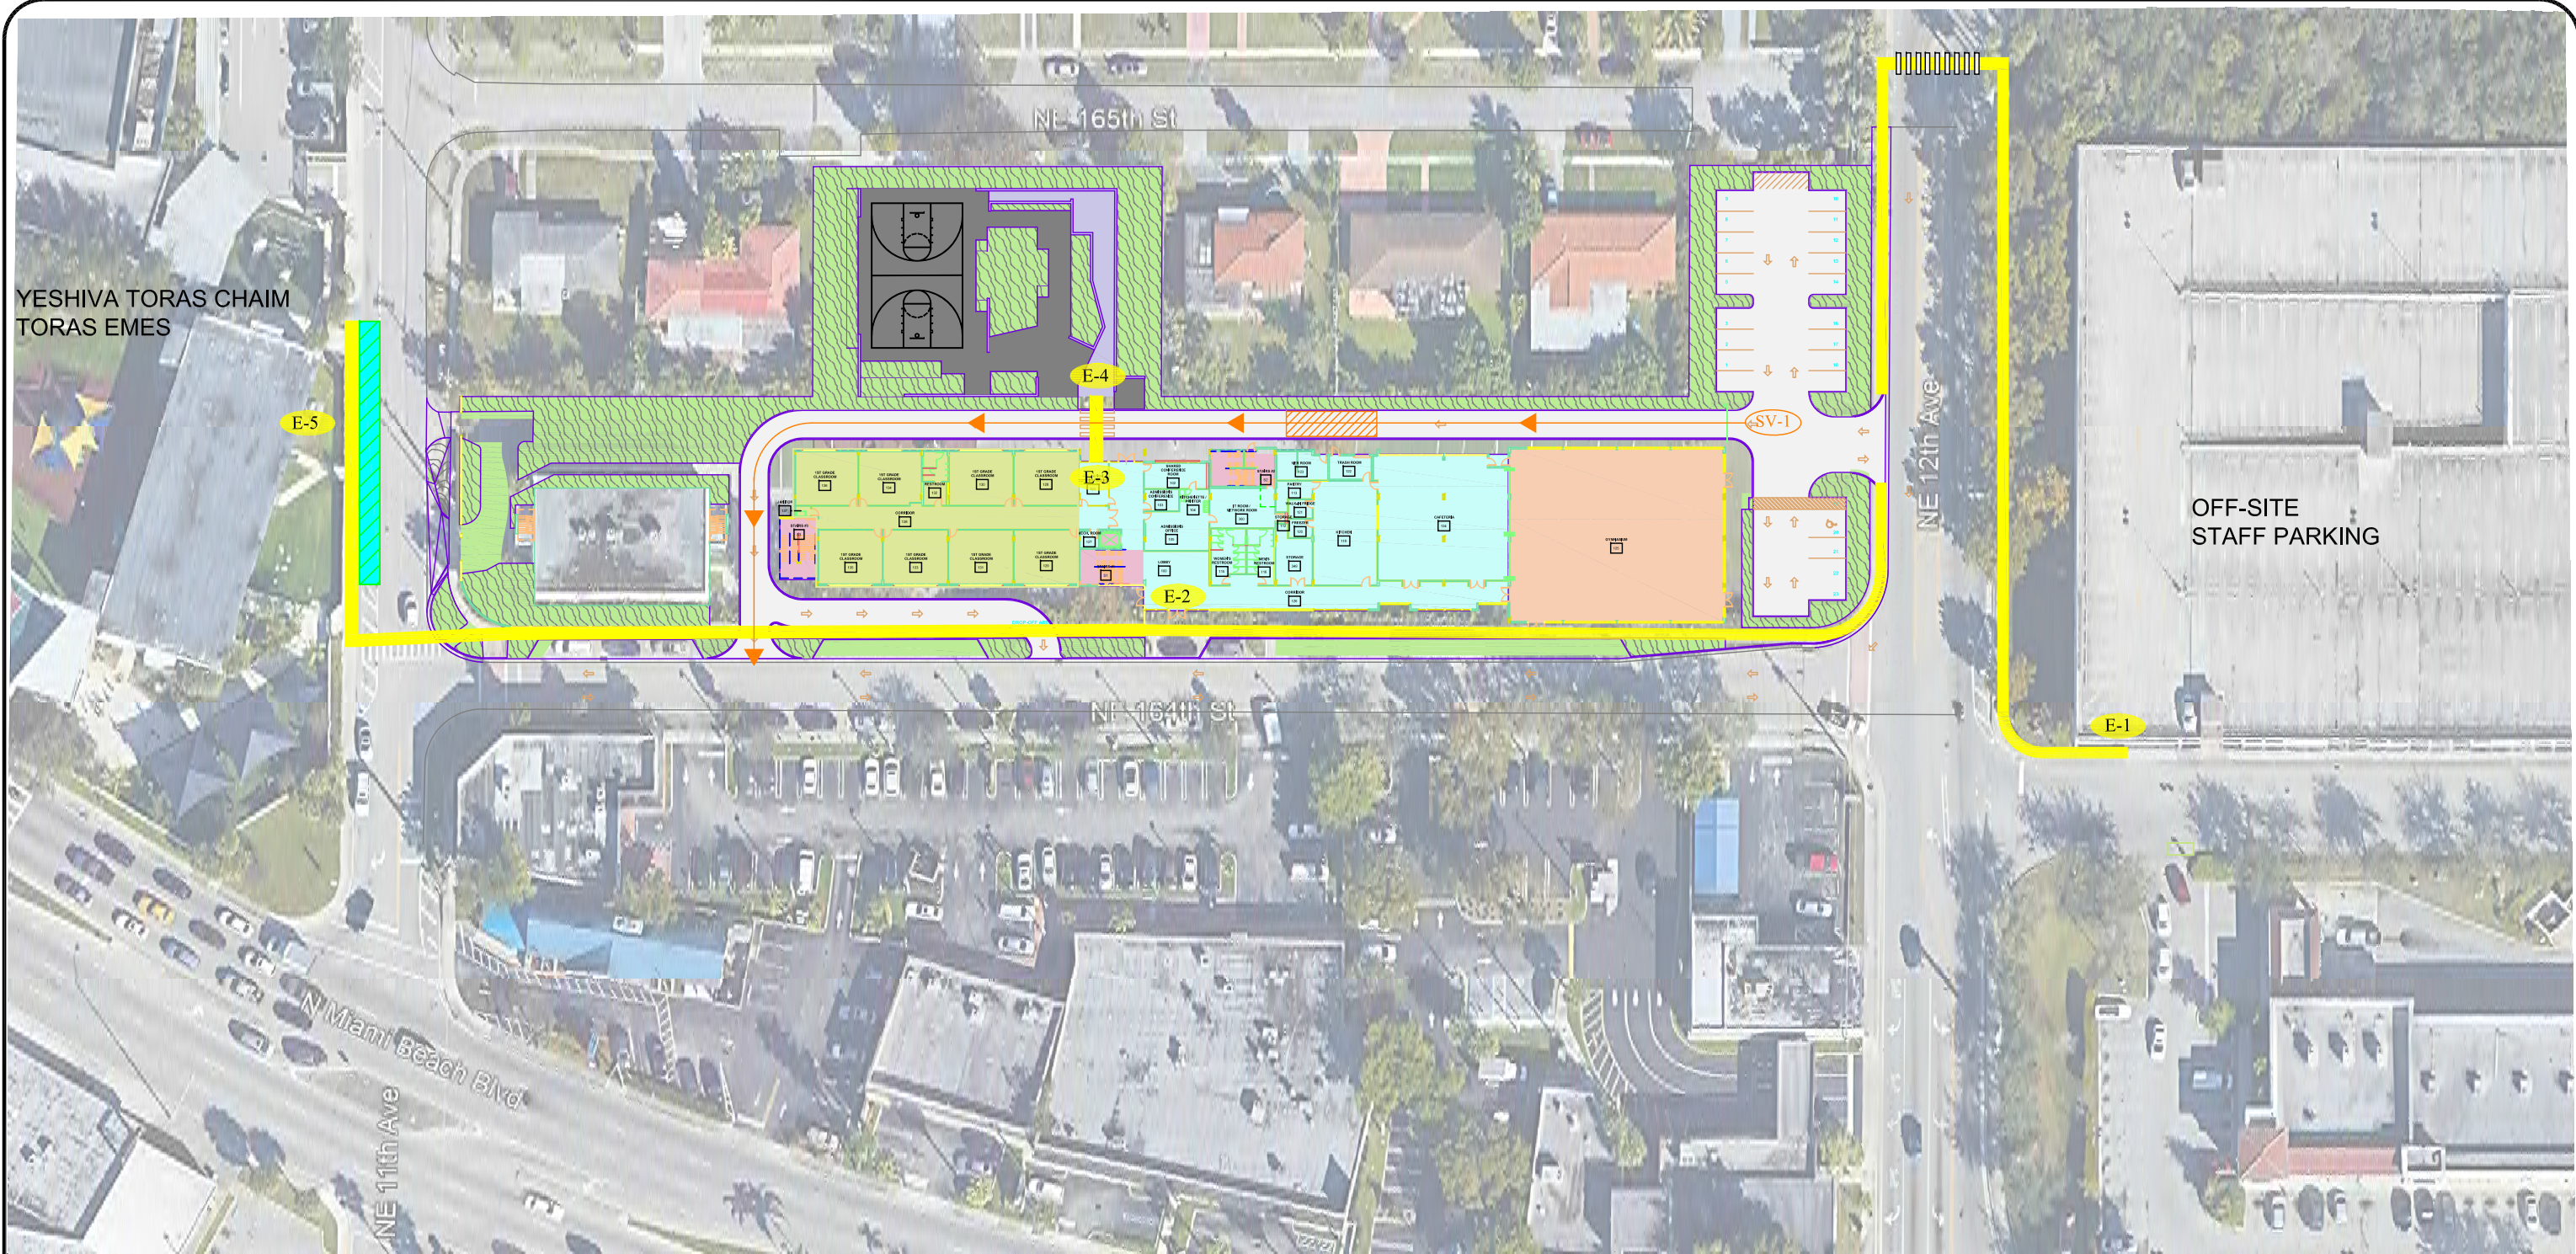

**YESHIVA TORAS CHAIM CAMPUS**


ELEMENTARY CLASSROOMS	20	360 STUDENTS
MIDDLE CLASSROOMS	12	216 STUDENTS
TOTAL CLASSROOMS	32	576 STUDENTS

**ARRIVAL \ DISMISSAL SCHEDULE**

KES	8:30am - 4:00pm
RMS	8:30am - 4:45pm

**LEGEND**

- SV-1 SERVICE VEHICLE ROUTE
- E-1 PEDESTRIAN ACCESS POINTS
- PEDESTRIAN WALKING PATH
- EXISTING PEDESTRIAN CROSSWALK
- EXISTING BUS STAGING

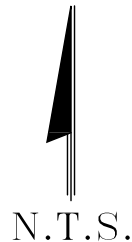

U:\proj\1919194\Traffic Operation Plans\06-10-2021\Ext\_TOP\_1B2.dwg Aug 10, 2021 - 15:51:pm dpm\y



**DAVID PLUMMER & ASSOCIATES, INC.**  
 TRAFFIC ENGINEERING • CIVIL ENGINEERING • TRANSPORTATION PLANNING  
 CORAL GABLES FORT MYERS  
 1750 PONCE DE LEON BLVD, CORAL GABLES FL 33134 TELEPHONE (305) 447-0900  
 CERTIFICATE OF AUTHORIZATION EB 2690

REVISIONS:	
CONTRACTOR SHALL VERIFY ALL DIMENSIONS & LOCATE ALL UTILITIES BEFORE COMMENCING WITH PROJECT.	


PROJECT: **YESHIVA TORAS CHAIM**

TITLE: **ARRIVAL \ DISMISSAL OPERATION PLAN ALTERNATE 1**

DATE	PROJECT NO.
10/27/20	19194
DRAWN	SHEET NO.
	<b>2</b>
CHECKED	
APPROVED	



U:\proj\1919194\Traffic Operation Plans\06-10-2021\Ext\_Top\_1.dwg Aug 10, 2021 - 15:44pm KamranW

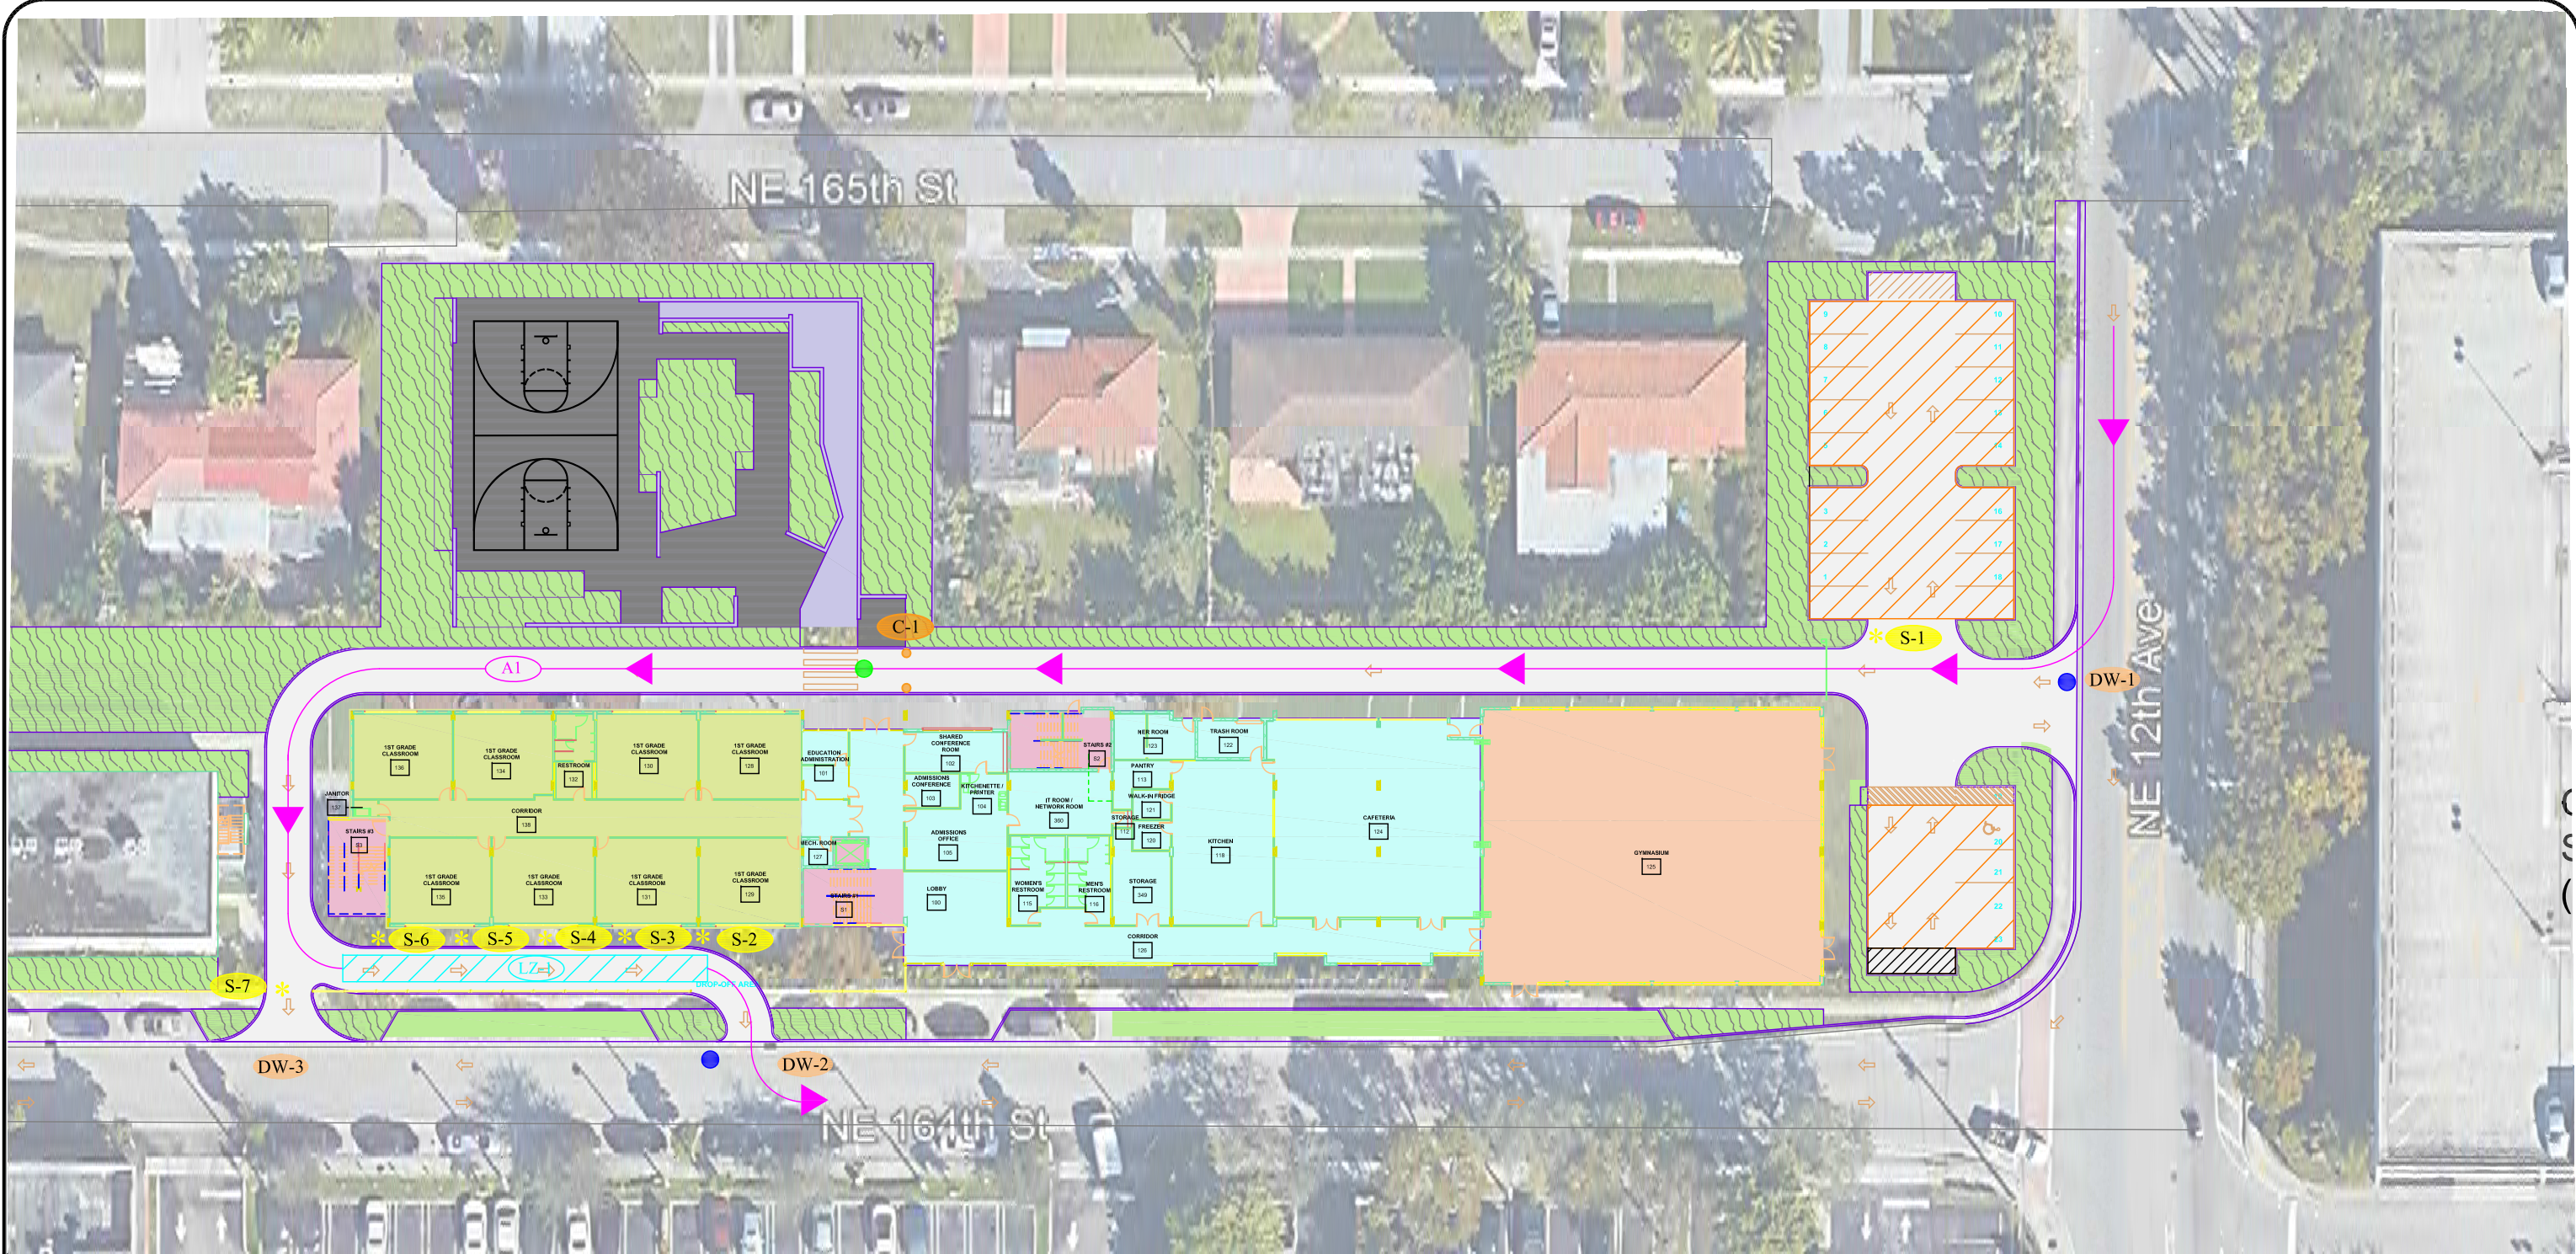

**YESHIVA TORAS CHAIM CAMPUS**


ELEMENTARY CLASSROOMS	20	360 STUDENTS
MIDDLE CLASSROOMS	12	216 STUDENTS
TOTAL CLASSROOMS	32	576 STUDENTS

**ARRIVAL \ DISMISSAL SCHEDULE**

KES	8:30am - 4:00pm
RMS	8:30am - 4:45pm

**LEGEND**

- A1 ROUTE NUMBER
- DROP-OFF \ PICK-UP ROUTE
- DROP-OFF \ PICK-UP QUEUE
- DW-1 ACCESS DRIVEWAYS
- \* S-1 STAFF TRAFFIC CONTROL
- LZ-1 LOADING ZONE
- STAFF PARKING
- SECURITY GAURD (2)
- CROSSING GAURD (1)
- C-1 CONES

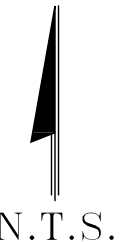

**DAVID PLUMMER & ASSOCIATES, INC.**  
 TRAFFIC ENGINEERING • CIVIL ENGINEERING • TRANSPORTATION PLANNING  
 CORAL GABLES FORT MYERS  
 1750 PONCE DE LEON BLVD. CORAL GABLES FL 33134 TELEPHONE (305) 447-0900  
 CERTIFICATE OF AUTHORIZATION EB 2690

REVISIONS:	
CONTRACTOR SHALL VERIFY ALL DIMENSIONS & LOCATE ALL UTILITIES BEFORE COMMENCING WITH PROJECT.	

PROJECT: **YESHIVA TORAS CHAIM**

TITLE: **ARRIVAL \ DISMISSAL OPERATION PLAN**

DATE	PROJECT NO.
10/27/20	19194
DRAWN	SHEET NO.
	<b>1</b>
CHECKED	
APPROVED	