
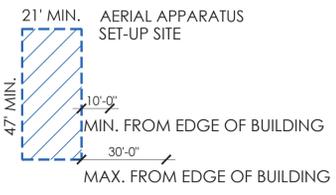


PROPOSED F.H. ASSEMBLY FIRE DEPT. CONNECTION  
 LANDSCAPE NOTE: TREES TO BE LIMITED TO SPECIES THAT DO NOT EXCEED 15' IN HEIGHT FOR LADDER APPARATUS CLEARANCE


LANDSCAPE NOTE: TREES TO BE LIMITED TO SPECIES THAT DO NOT EXCEED 15' IN HEIGHT FOR LADDER APPARATUS CLEARANCE

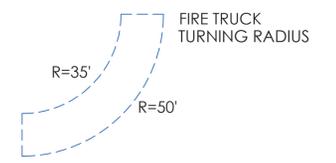

GENERAL NOTES:

- \*FIRE ACCESS ROADS TO BE DESIGNED TO SUPPORT 32 TONS MINIMUM
- \*FIRE ACCESS ROADS TO BE DESIGNED WITH A SURFACE SUITABLE FOR ALL-WEATHER DRIVING CAPABILITIES
- \*F.C.R. = FIRE COMMAND ROOM

LANDSCAPE NOTE: TREES TO BE LIMITED TO SPECIES THAT DO NOT EXCEED 15' IN HEIGHT FOR LADDER APPARATUS CLEARANCE

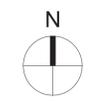

1 FIRE STAGING PLAN

Scale: 1" = 30'

REVISIONS / SUBMISSIONS

1661

ALL DRAWINGS AND WRITTEN MATERIAL APPEARING HEREIN, CONSTITUTE THE ORIGINAL AND UNPUBLISHED WORK OF KOB KARP AND MAY NOT BE DUPLICATED, USED, OR DISCLOSED WITHOUT THE EXPRESS WRITTEN CONSENT OF KOB KARP ARCHITECTURE & INTERIOR DESIGN, INC. AIA, © 2018

851 NE 167TH STREET  
 NORTH MIAMI BEACH, FL 33162

**FIRE STAGING PLAN**  
 FLOOR PLAN

KOB KARP  
 Lic. # AR0012578

ARCHITECTURE  
 INTERIOR DESIGN  
 PLANNING


AIA ASID NCARB  
 2915 Biscayne Boulevard  
 Suite 200  
 Miami, Florida 33137  
 P: 305.573.3766  
 F: 305.573.3766  
 WWW.KOBKARP.COM



DRAWN BY:	P.L.
CHECKED BY:	T.S.
DATE:	JULY 15, 2021

A2.01



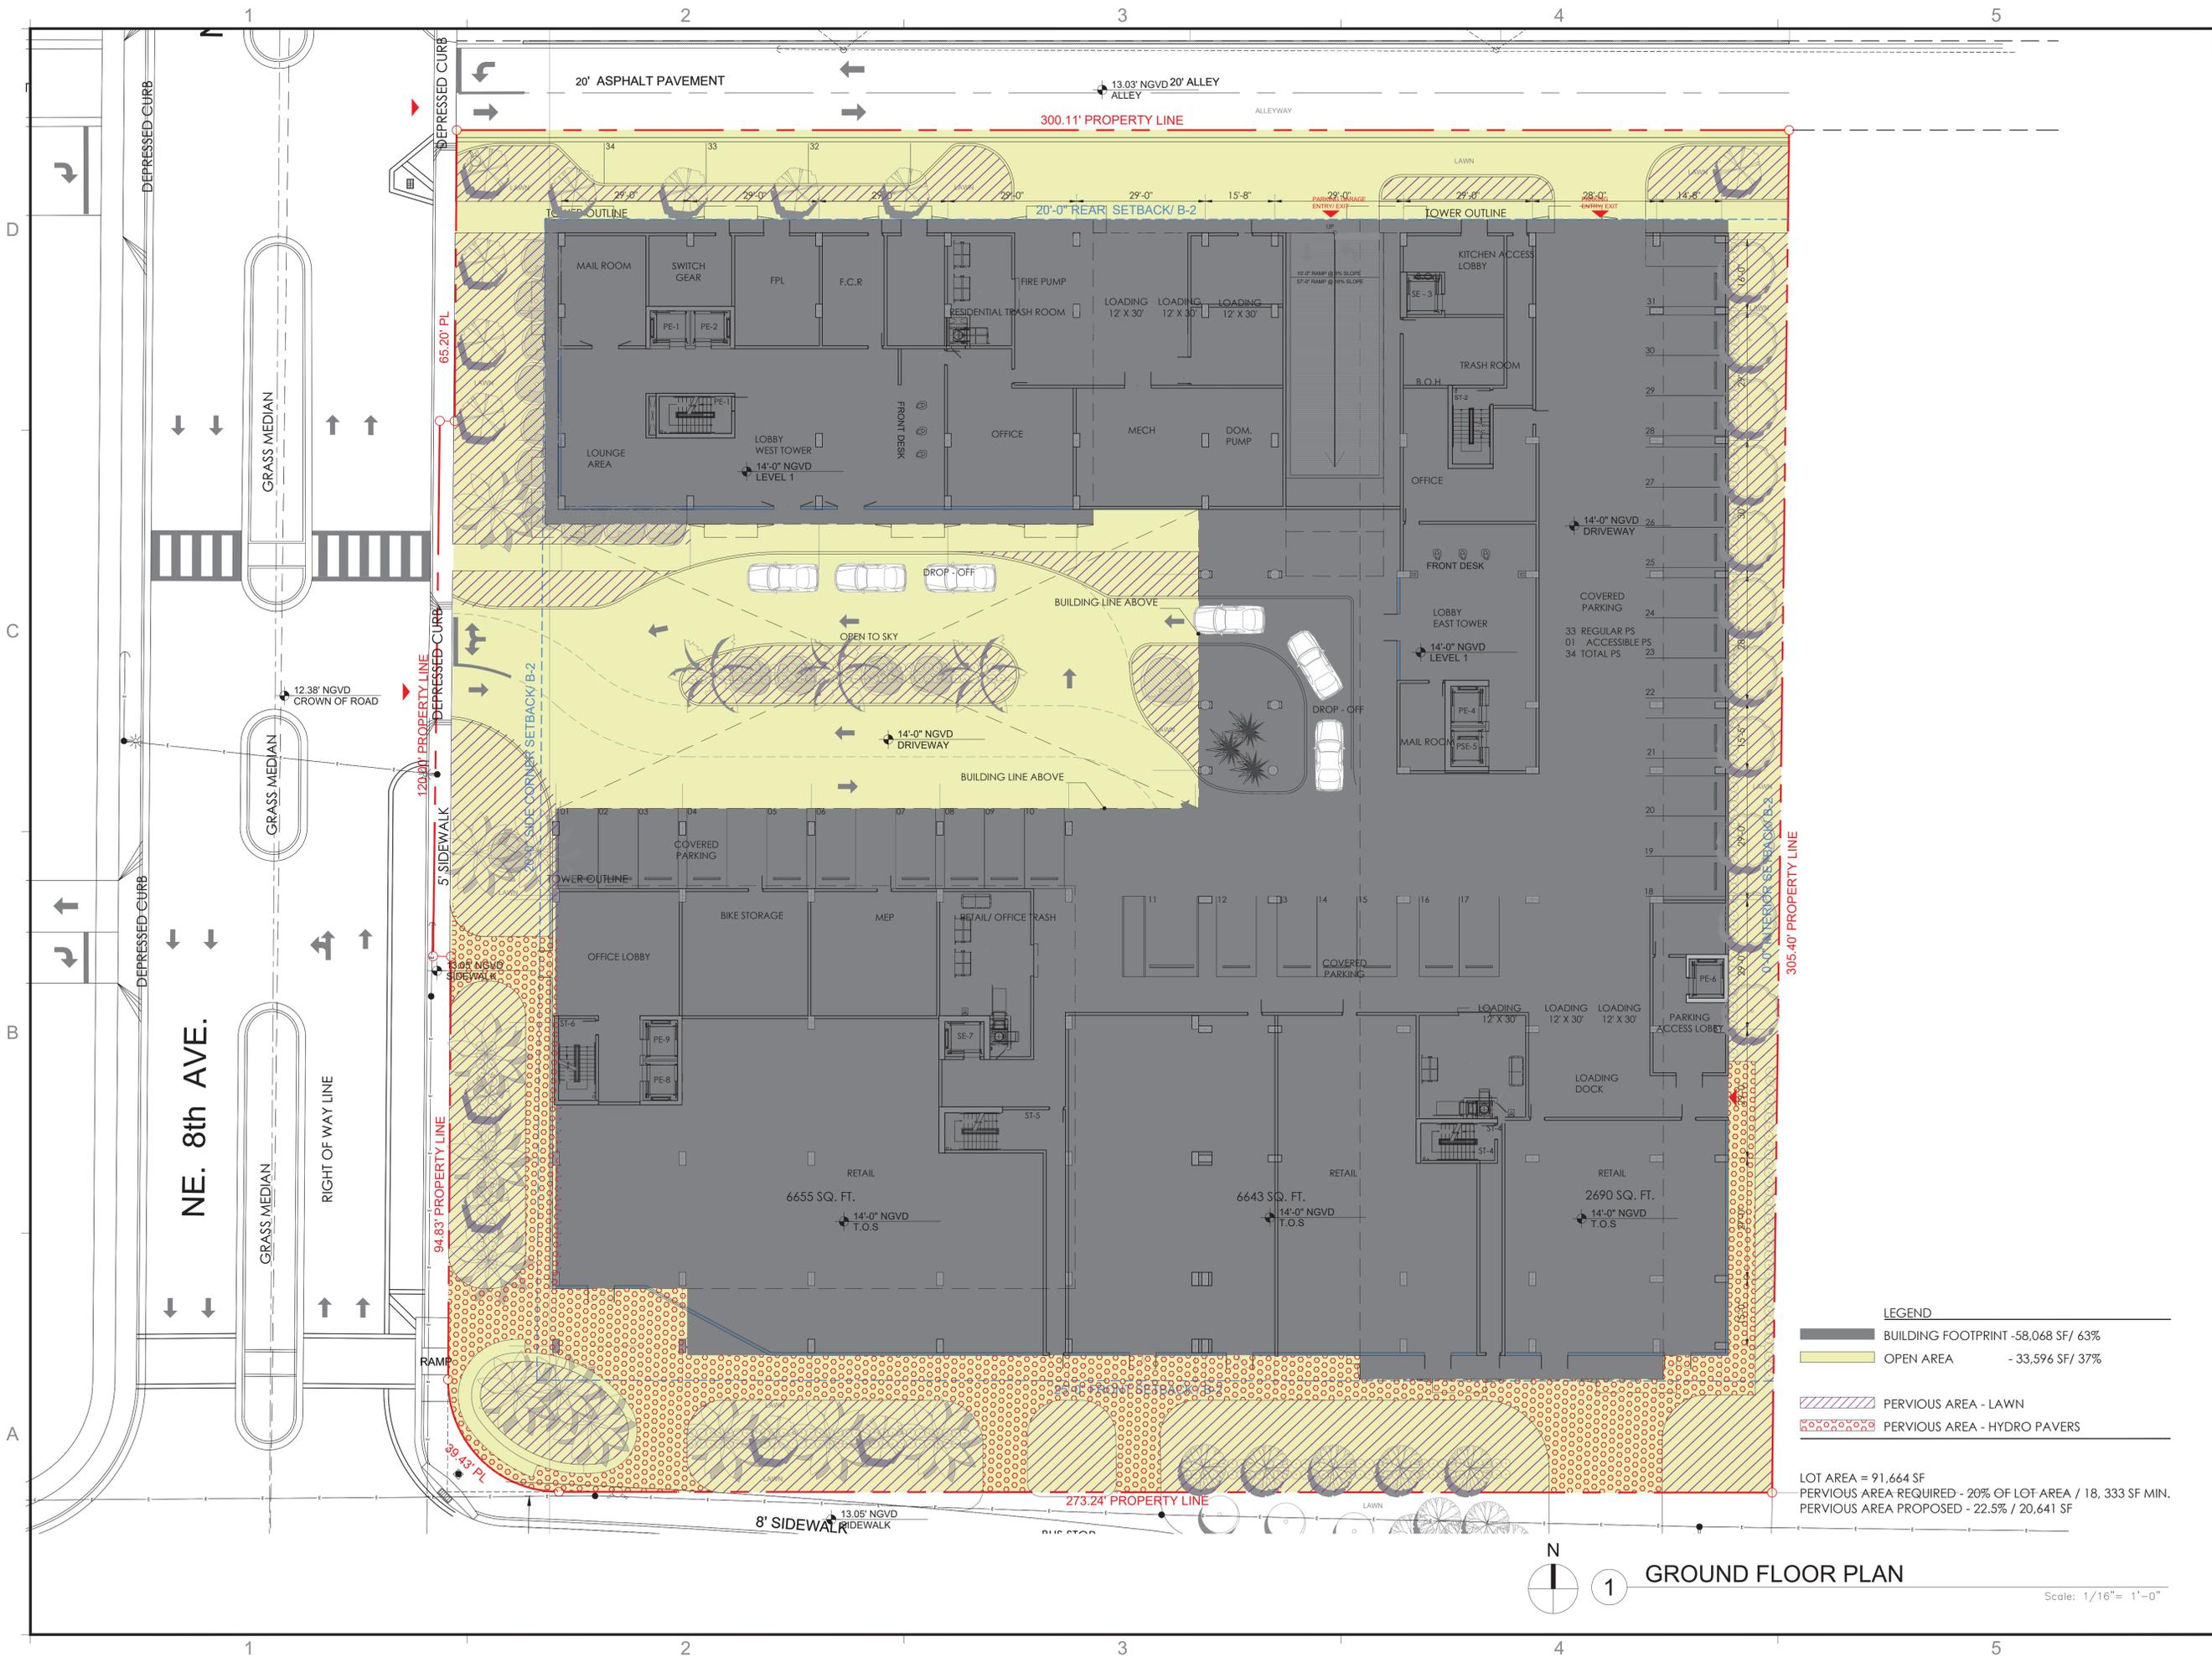


REVISIONS / SUBMISSIONS

1661  
ALL DRAWINGS AND WRITTEN MATERIAL APPEARING HEREIN, CONSTITUTE THE ORIGINAL AND UNPUBLISHED WORK OF KOB KARP AIA, AND MAY NOT BE DUPLICATED, USED, OR DISCLOSED WITHOUT THE EXPRESS WRITTEN CONSENT OF KOB KARP ARCHITECTURE & INTERIOR DESIGN, INC. AIA, © 2018

851 NE 167TH STREET  
 NORTH MIAMI BEACH, FL 33162  
**GROUND LEVEL**  
 FLOOR PLAN

KOB KARP  
 Lic. # AR0012578

ARCHITECTURE  
 INTERIOR DESIGN  
 PLANNING  
 AIA ASID NCARB  
 2915 Biscayne Boulevard  
 Suite 200  
 Miami, Florida 33137  
 P: 305.573.3766  
 WWW.KOBKARP.COM

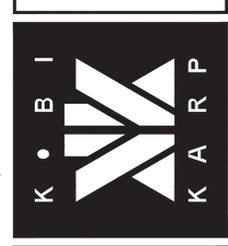

DRAWN BY: P.L.  
 CHECKED BY: T.S.  
 DATE: JULY 15, 2021

**A2.03**

**LEGEND**

	BUILDING FOOTPRINT - 58,068 SF / 63%
	OPEN AREA - 33,596 SF / 37%
	PERVIOUS AREA - LAWN
	PERVIOUS AREA - HYDRO PAVERS

LOT AREA = 91,664 SF  
 PERVIOUS AREA REQUIRED - 20% OF LOT AREA / 18,333 SF MIN.  
 PERVIOUS AREA PROPOSED - 22.5% / 20,641 SF

N  
 1  
**GROUND FLOOR PLAN**

Scale: 1/16" = 1'-0"













