



Plotted By: Graziani, Shelby Sheet Set: Kha Layout: Layout1 September 27, 2024 02:33:23pm K:\VRB_DEV\Raising Canes\C1307 Biscayne & NE 140th - North Miami Beach, FL\CAD\Raster\Location Map - C1307 N Miami Beach, FL\CAD\Raster\Location Map - C1307 N Miami Beach, FL This document, together with the concepts and designs presented herein, is intended only for the specific purpose and client for which it was prepared. Reuse of and improper reliance on this document without written authorization and adaptation by Kimley-Horn and Associates, Inc. shall be without liability to Kimley-Horn and Associates, Inc.

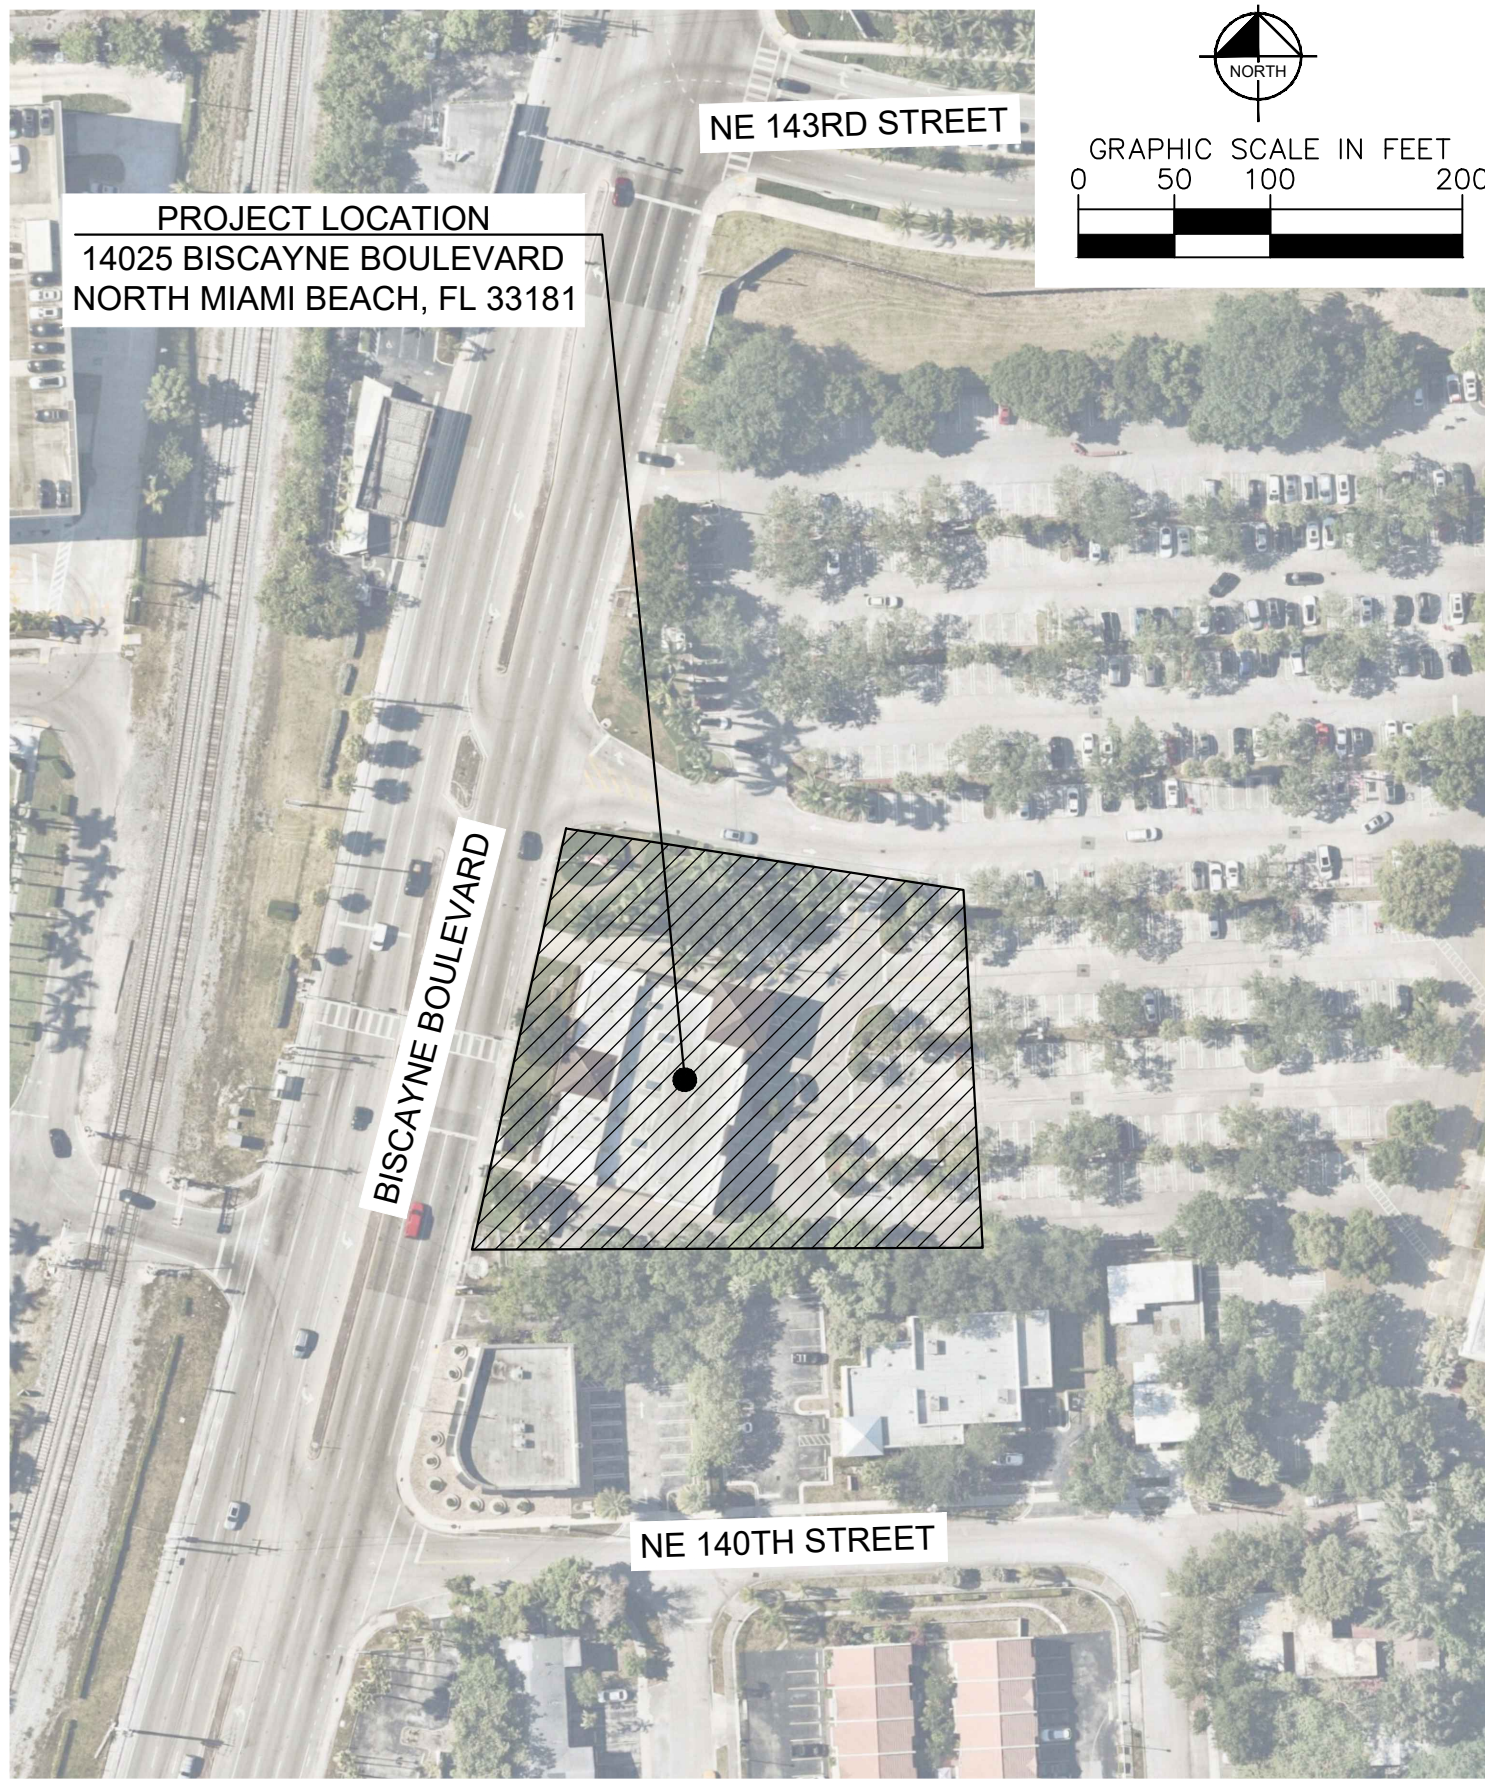

PROJECT LOCATION
14025 BISCAYNE BOULEVARD
NORTH MIAMI BEACH, FL 33181

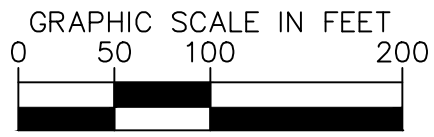

Kimley»Horn

© 2024 KIMLEY-HORN AND ASSOCIATES, INC.
445 24TH STREET, SUITE 200, VERO BEACH, FL 32960
PHONE: 772-794-4100
WWW.KIMLEY-HORN.COM REGISTRY NO. 35106

C1307 - N MIAMI BEACH
RAISING CANE'S

LOCATION MAP

SHEET NUMBER

1